



FACHADA IZQUIERDA

		74 M2
Fachadas	LINEA STANDARD 74 A	E: 1/60

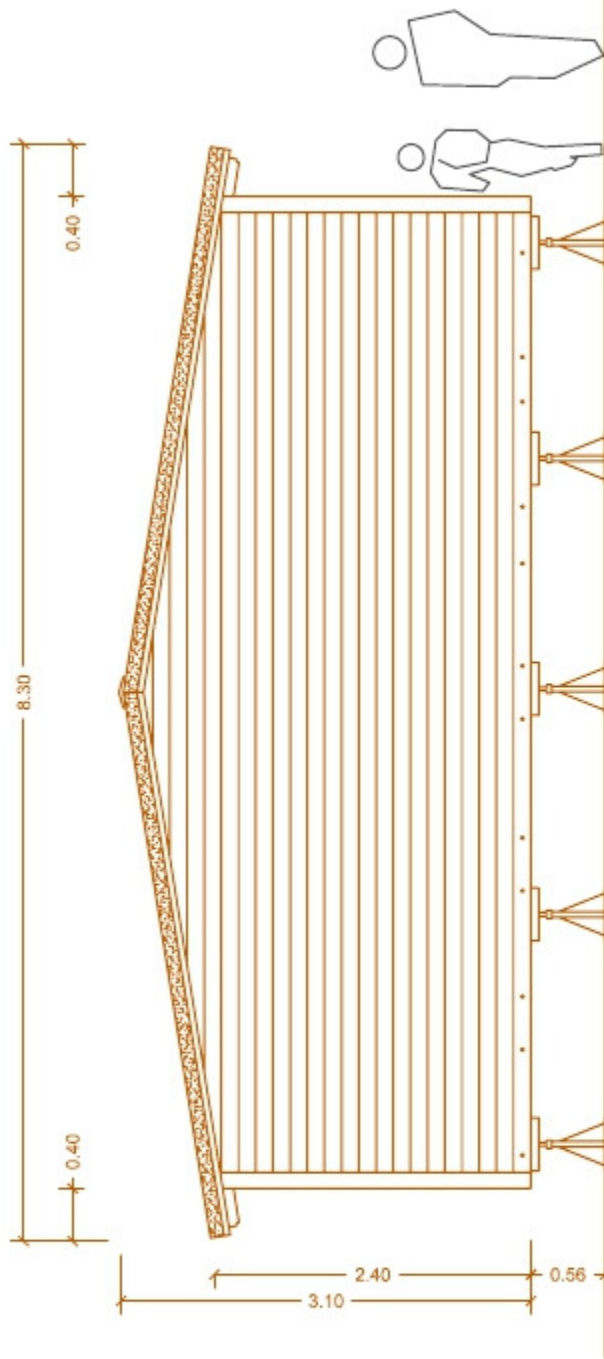

FACHADA POSTERIOR


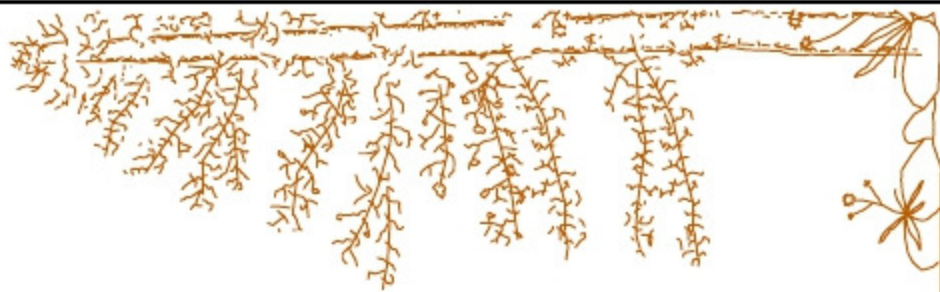


74 M2

Fachadas

LINEA STANDARD 74 A

E: 1/60

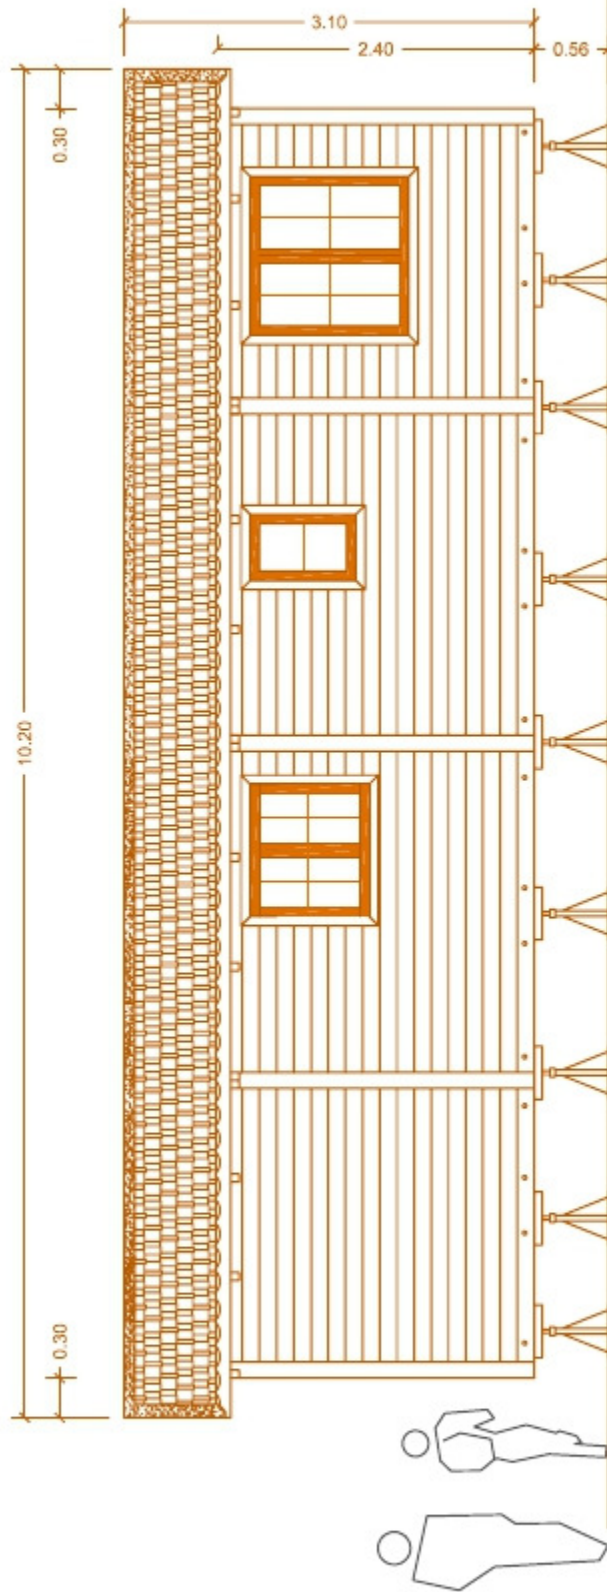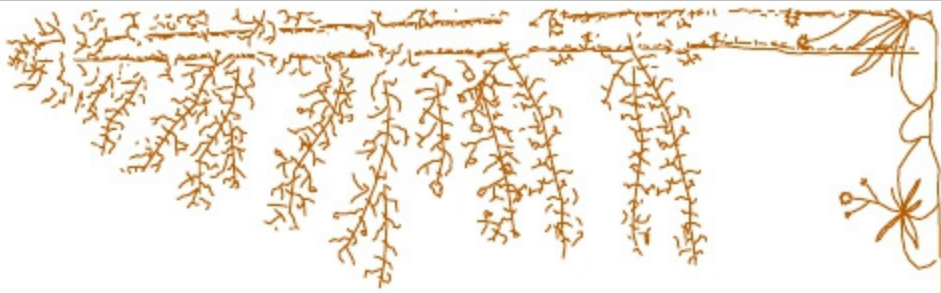

FACHADA DERECHA




74 M2

Fachadas

LINEA STANDARD 74 A

E: 1/60

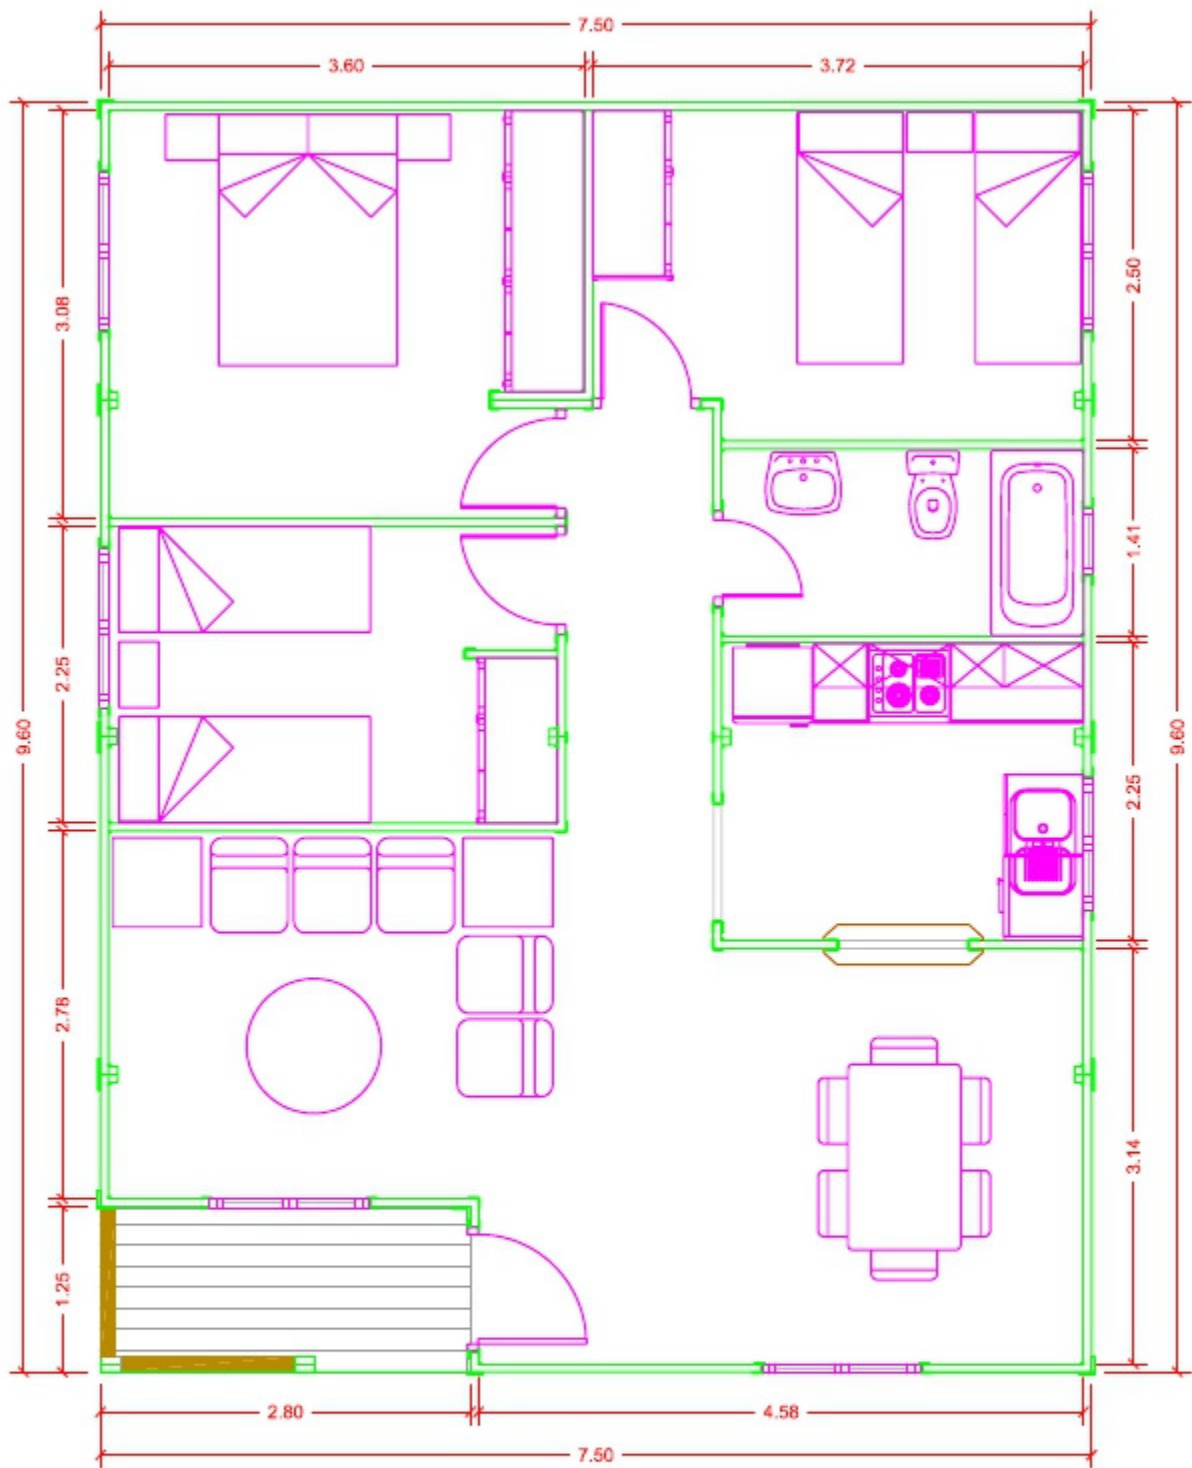

74 M2

Planta

LINEA STANDARD 74 A

E: 1/60